


CHARLEMONT

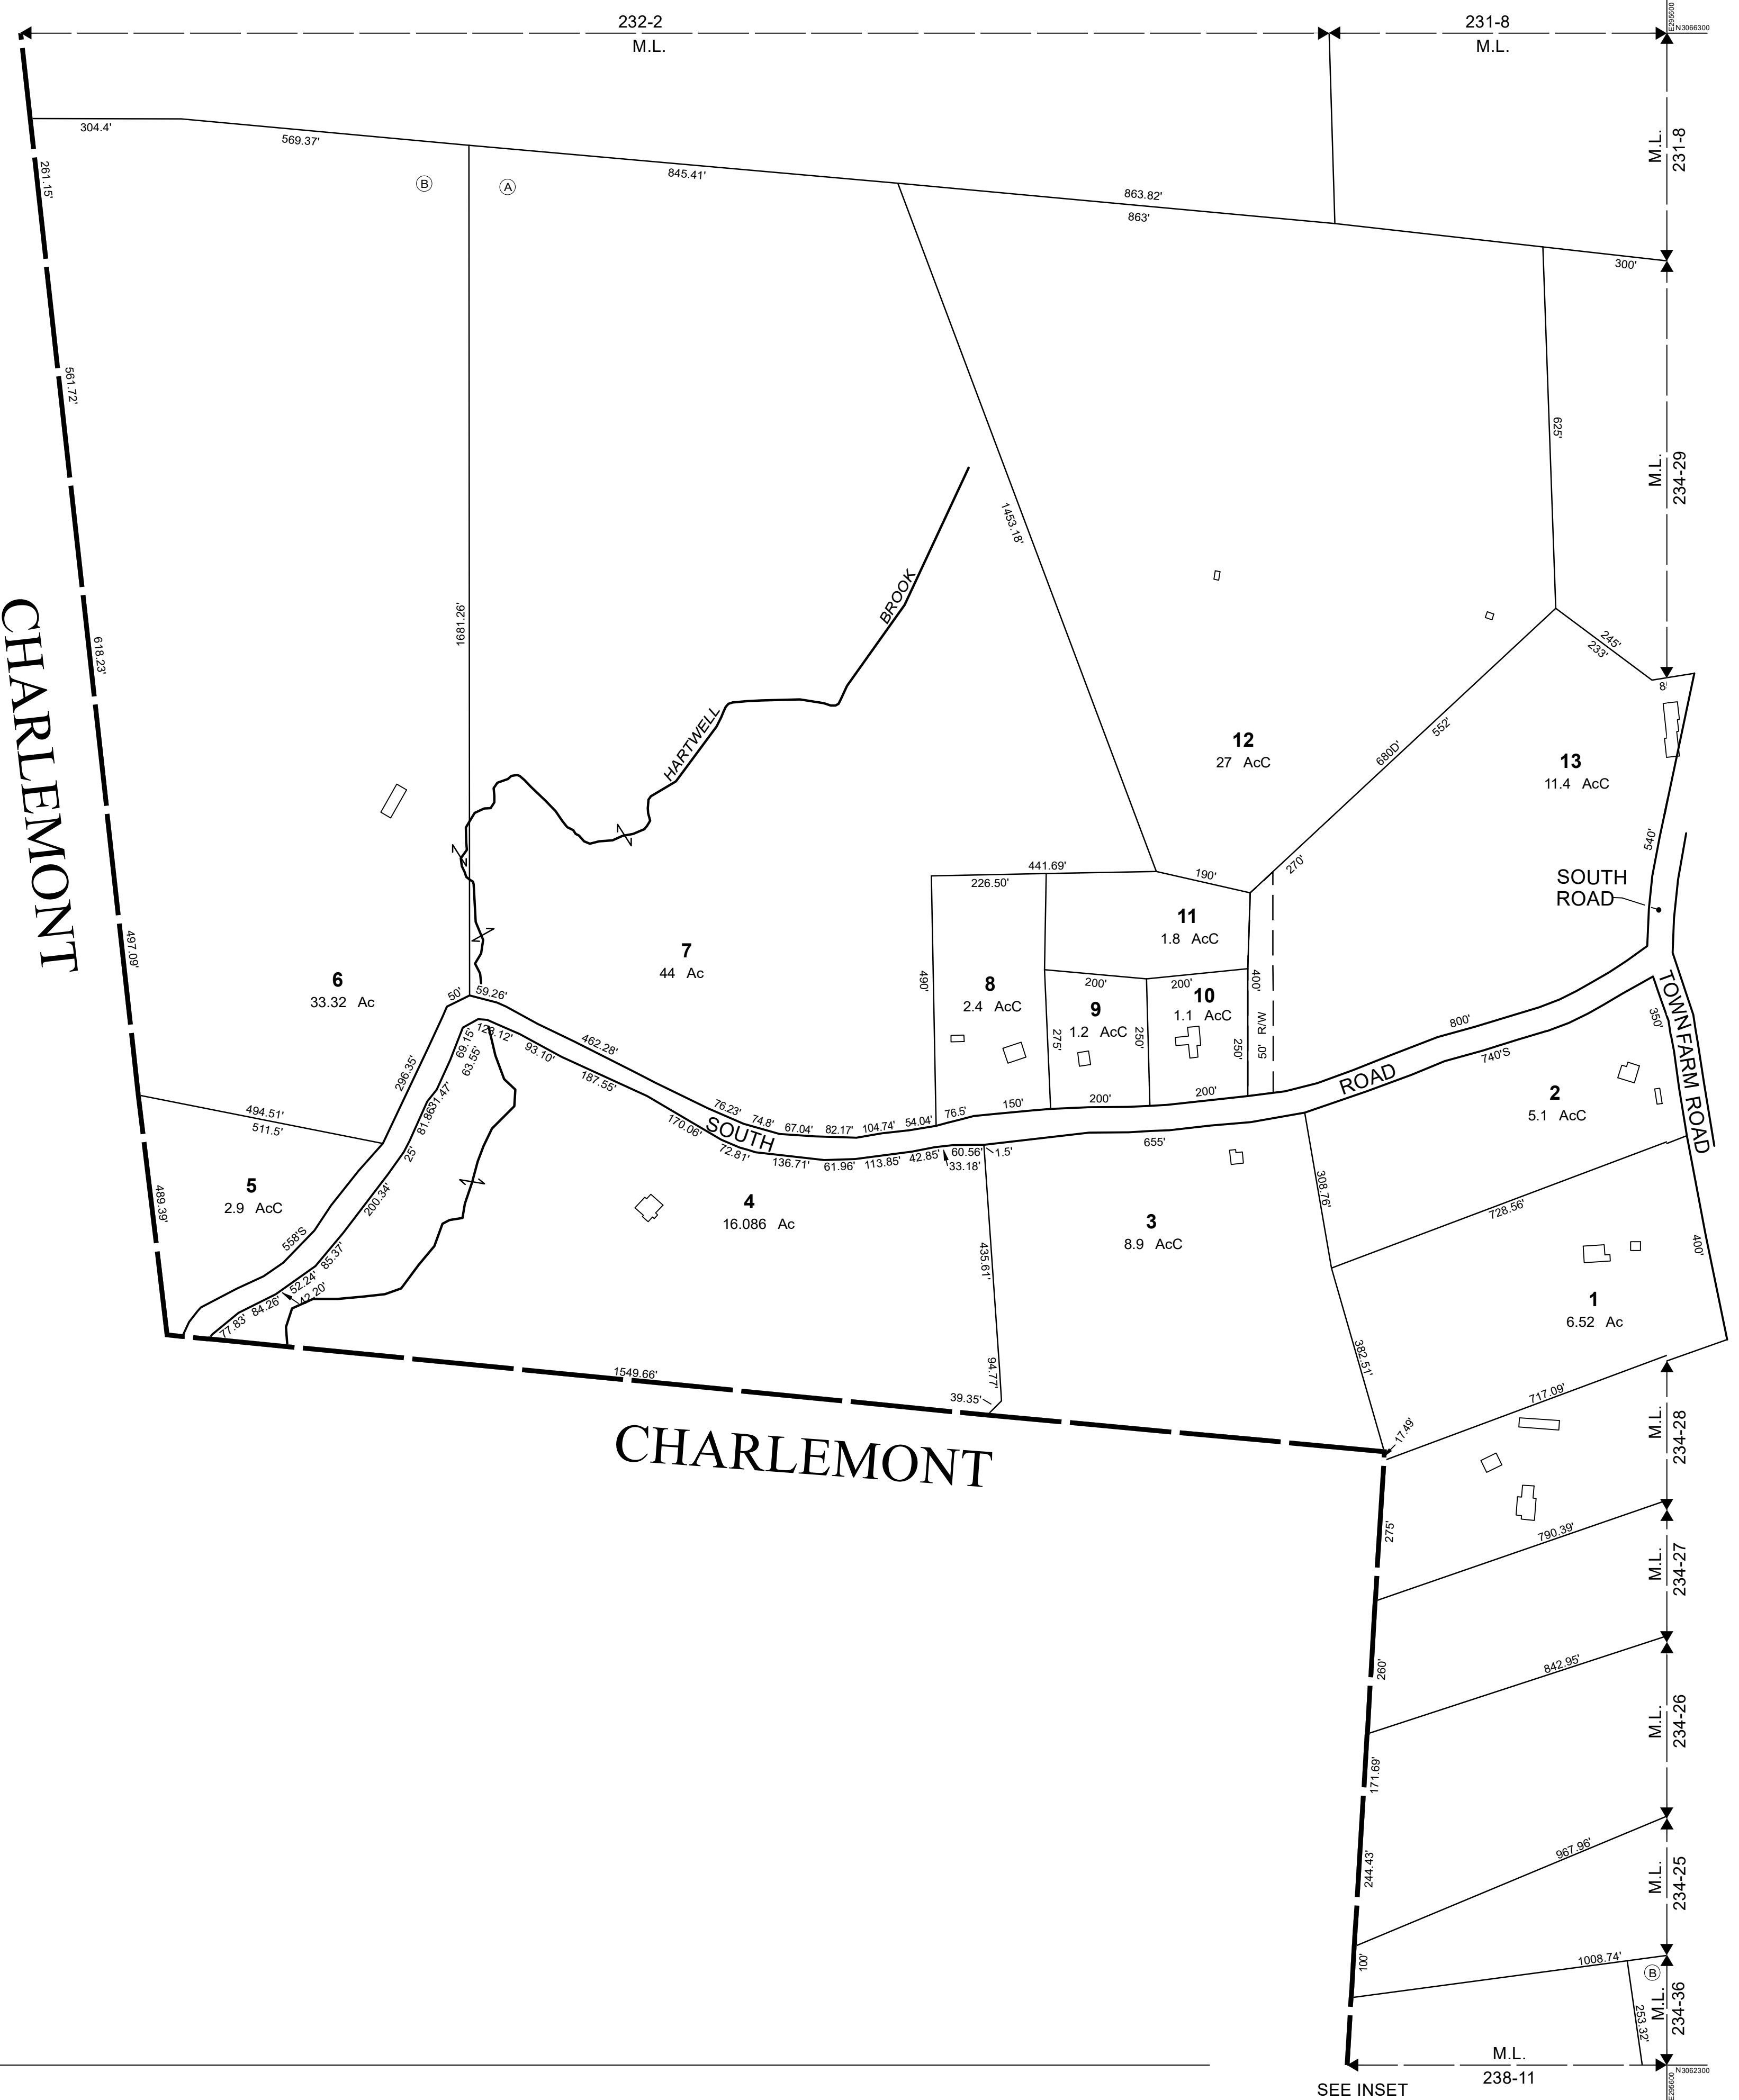

CHARLEMONT

THIS MAP IS FOR ASSESSMENT PURPOSES. IT IS NOT VALID FOR LEGAL DESCRIPTION OR CONVEYANCE.  
 THE HORIZONTAL DATUM IS THE MASSACHUSETTS STATE PLANE COORDINATE SYSTEM, NAD 83.  
 PHOTOGRAPHY DATE: 2014 MASSGIS ORTHOIMAGERY  
 COMPLETION DATE: SEPTEMBER 30, 2017

PRODUCED IN 2017 BY  
**CAI Technologies**  
 Precision Mapping, Geospatial Solutions  
 11 Pleasant Street, Littleton, NH 03561  
 800.322.4540 - www.cai-tech.com

**LEGEND**


AREA SURVEYED	..... Ac	EXEMPT PROPERTY	..... (E)
AREA CALCULATED	..... AcC	SUBDIVISION LOT NO.	..... (2)
RECORD DIMENSION	..... 100'	BUILDING	.....
SCALED DIMENSION	..... 100'S	RIGHT OF WAY/ACCESS	.....
MATCH LINE	..... M.L.	COMMON OWNERSHIP	.....
WATER	..... -W-	WETLANDS	.....

SCALE: 1" = 200'

FEET: 0, 100, 200, 400, 600  
 METERS: 0, 50, 100, 150

REVISED TO:

PROPERTY MAPS  
**HEATH**  
 MASSACHUSETTS

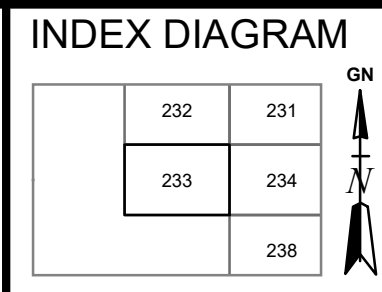

MAP NO.  
**233**