


CHARLEMONT

CHARLEMONT

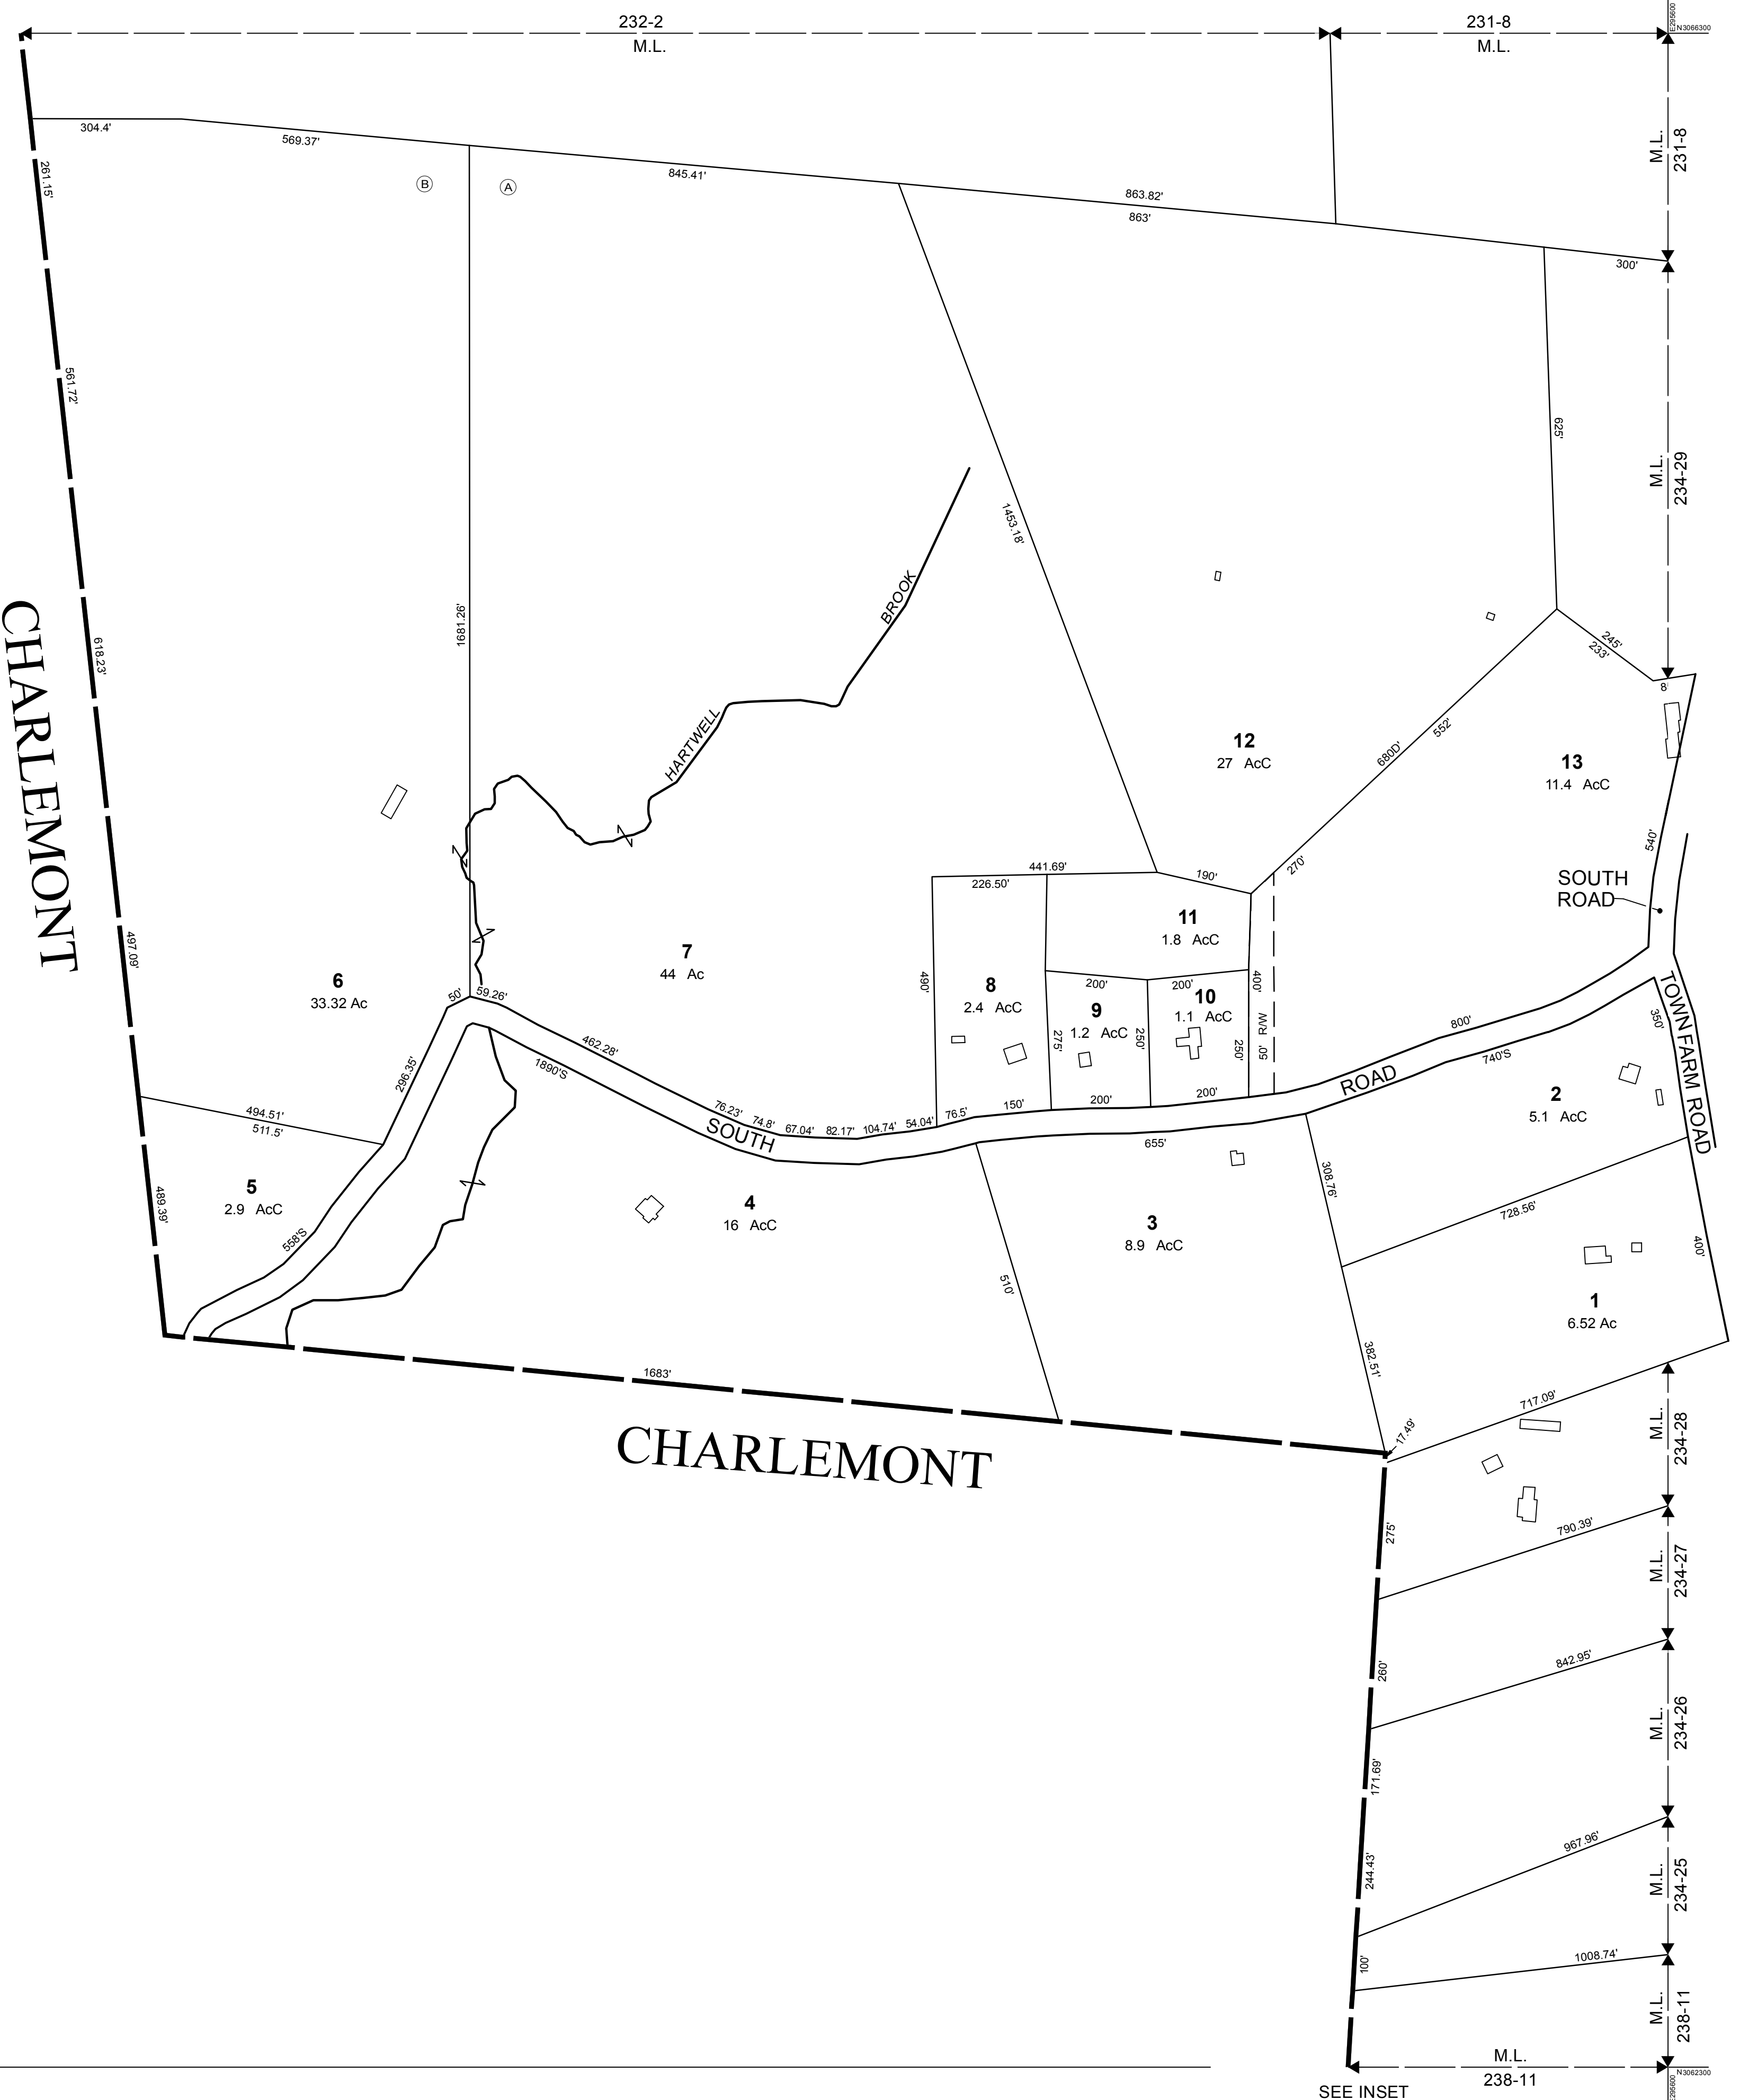

SEE INSET 238-11

THIS MAP IS FOR ASSESSMENT PURPOSES. IT IS NOT VALID FOR LEGAL DESCRIPTION OR CONVEYANCE.  
 THE HORIZONTAL DATUM IS THE MASSACHUSETTS STATE PLANE COORDINATE SYSTEM, NAD 83.  
 PHOTOGRAPHY DATE: 2014 MASSGIS ORTHOIMAGERY  
 COMPLETION DATE: SEPTEMBER 30, 2017

PRODUCED IN 2017 BY  
**CAI Technologies**  
 Precision Mapping, Geospatial Solutions  
 11 Pleasant Street, Littleton, NH 03561  
 800.322.4540 · www.cai-tech.com

**LEGEND**


AREA SURVEYED	..... Ac	EXEMPT PROPERTY	..... (E)
AREA CALCULATED	..... AcC	SUBDIVISION LOT NO.	..... (2)
RECORD DIMENSION	..... 100'	BUILDING	.....
SCALED DIMENSION	..... 100'S	RIGHT OF WAY/ACCESS	.....
MATCH LINE	..... M.L.	COMMON OWNERSHIP	.....
WATER	..... (W)	WETLANDS	.....

SCALE: 1" = 200'

FEET: 0, 100, 200, 400, 600  
 METERS: 0, 25, 50, 100, 150

REVISED TO: JANUARY 1, 2019

PROPERTY MAPS  
**HEATH**  
 MASSACHUSETTS

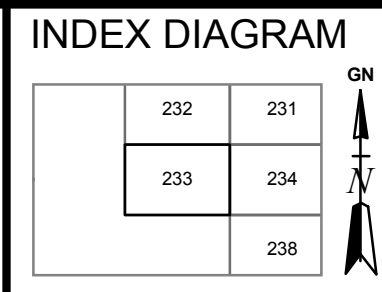

MAP NO.  
**233**